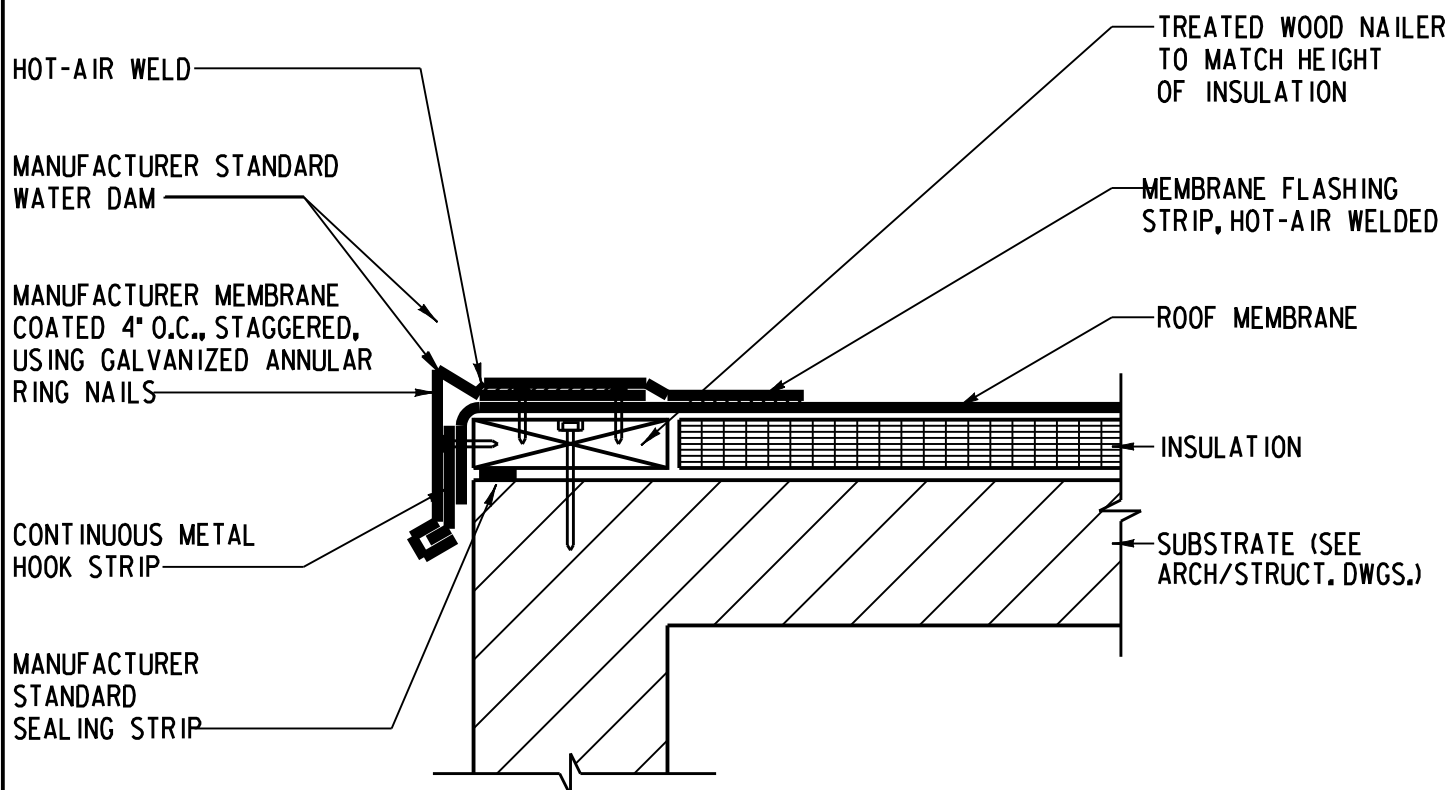


REV:		SANDIA NATIONAL LABORATORIES FACILITIES ENGINEERING	DRAWING NO.:
PREPARED BY:			AE5019
CHECKED BY:			
DATE:			SCALE:
REV:			1 1/2"=1'-0"
PREPARED BY:		CLAD METAL EDGE	ARCH ROOF STD. DISCIPLINE
CHECKED BY:			
DATE:			
REV:	1		
PREPARED BY:	PES		
CHECKED BY:	MJB		
DATE:	3/07		

**NOTE:**

1. NAILERS SHALL BE SECURELY ANCHORED TO THE DECK TO RESIST A FORCE OF 300 POUNDS PER LINEAL FOOT IN ANY DIRECTION.